



**SKYRING ARCHITECTS**

ABN 61 128 440 924  
ACN 128 440 924


(07) 33 678 678

78 Macgregor Tce BARDON 4065  
PO Box 494 PADDINGTON 4064

www.skyringarchitects.com.au

DO NOT SCALE THE DRAWINGS  
The builder shall confirm all dimensions and information on site and verify any errors or omissions with the architect. The Drawings shall not be used for construction purposes unless issued by the architect for construction.

© Skyring Architects. These designs, drawings & specifications are copyright and must not be used kept or copied by any means without written permission.

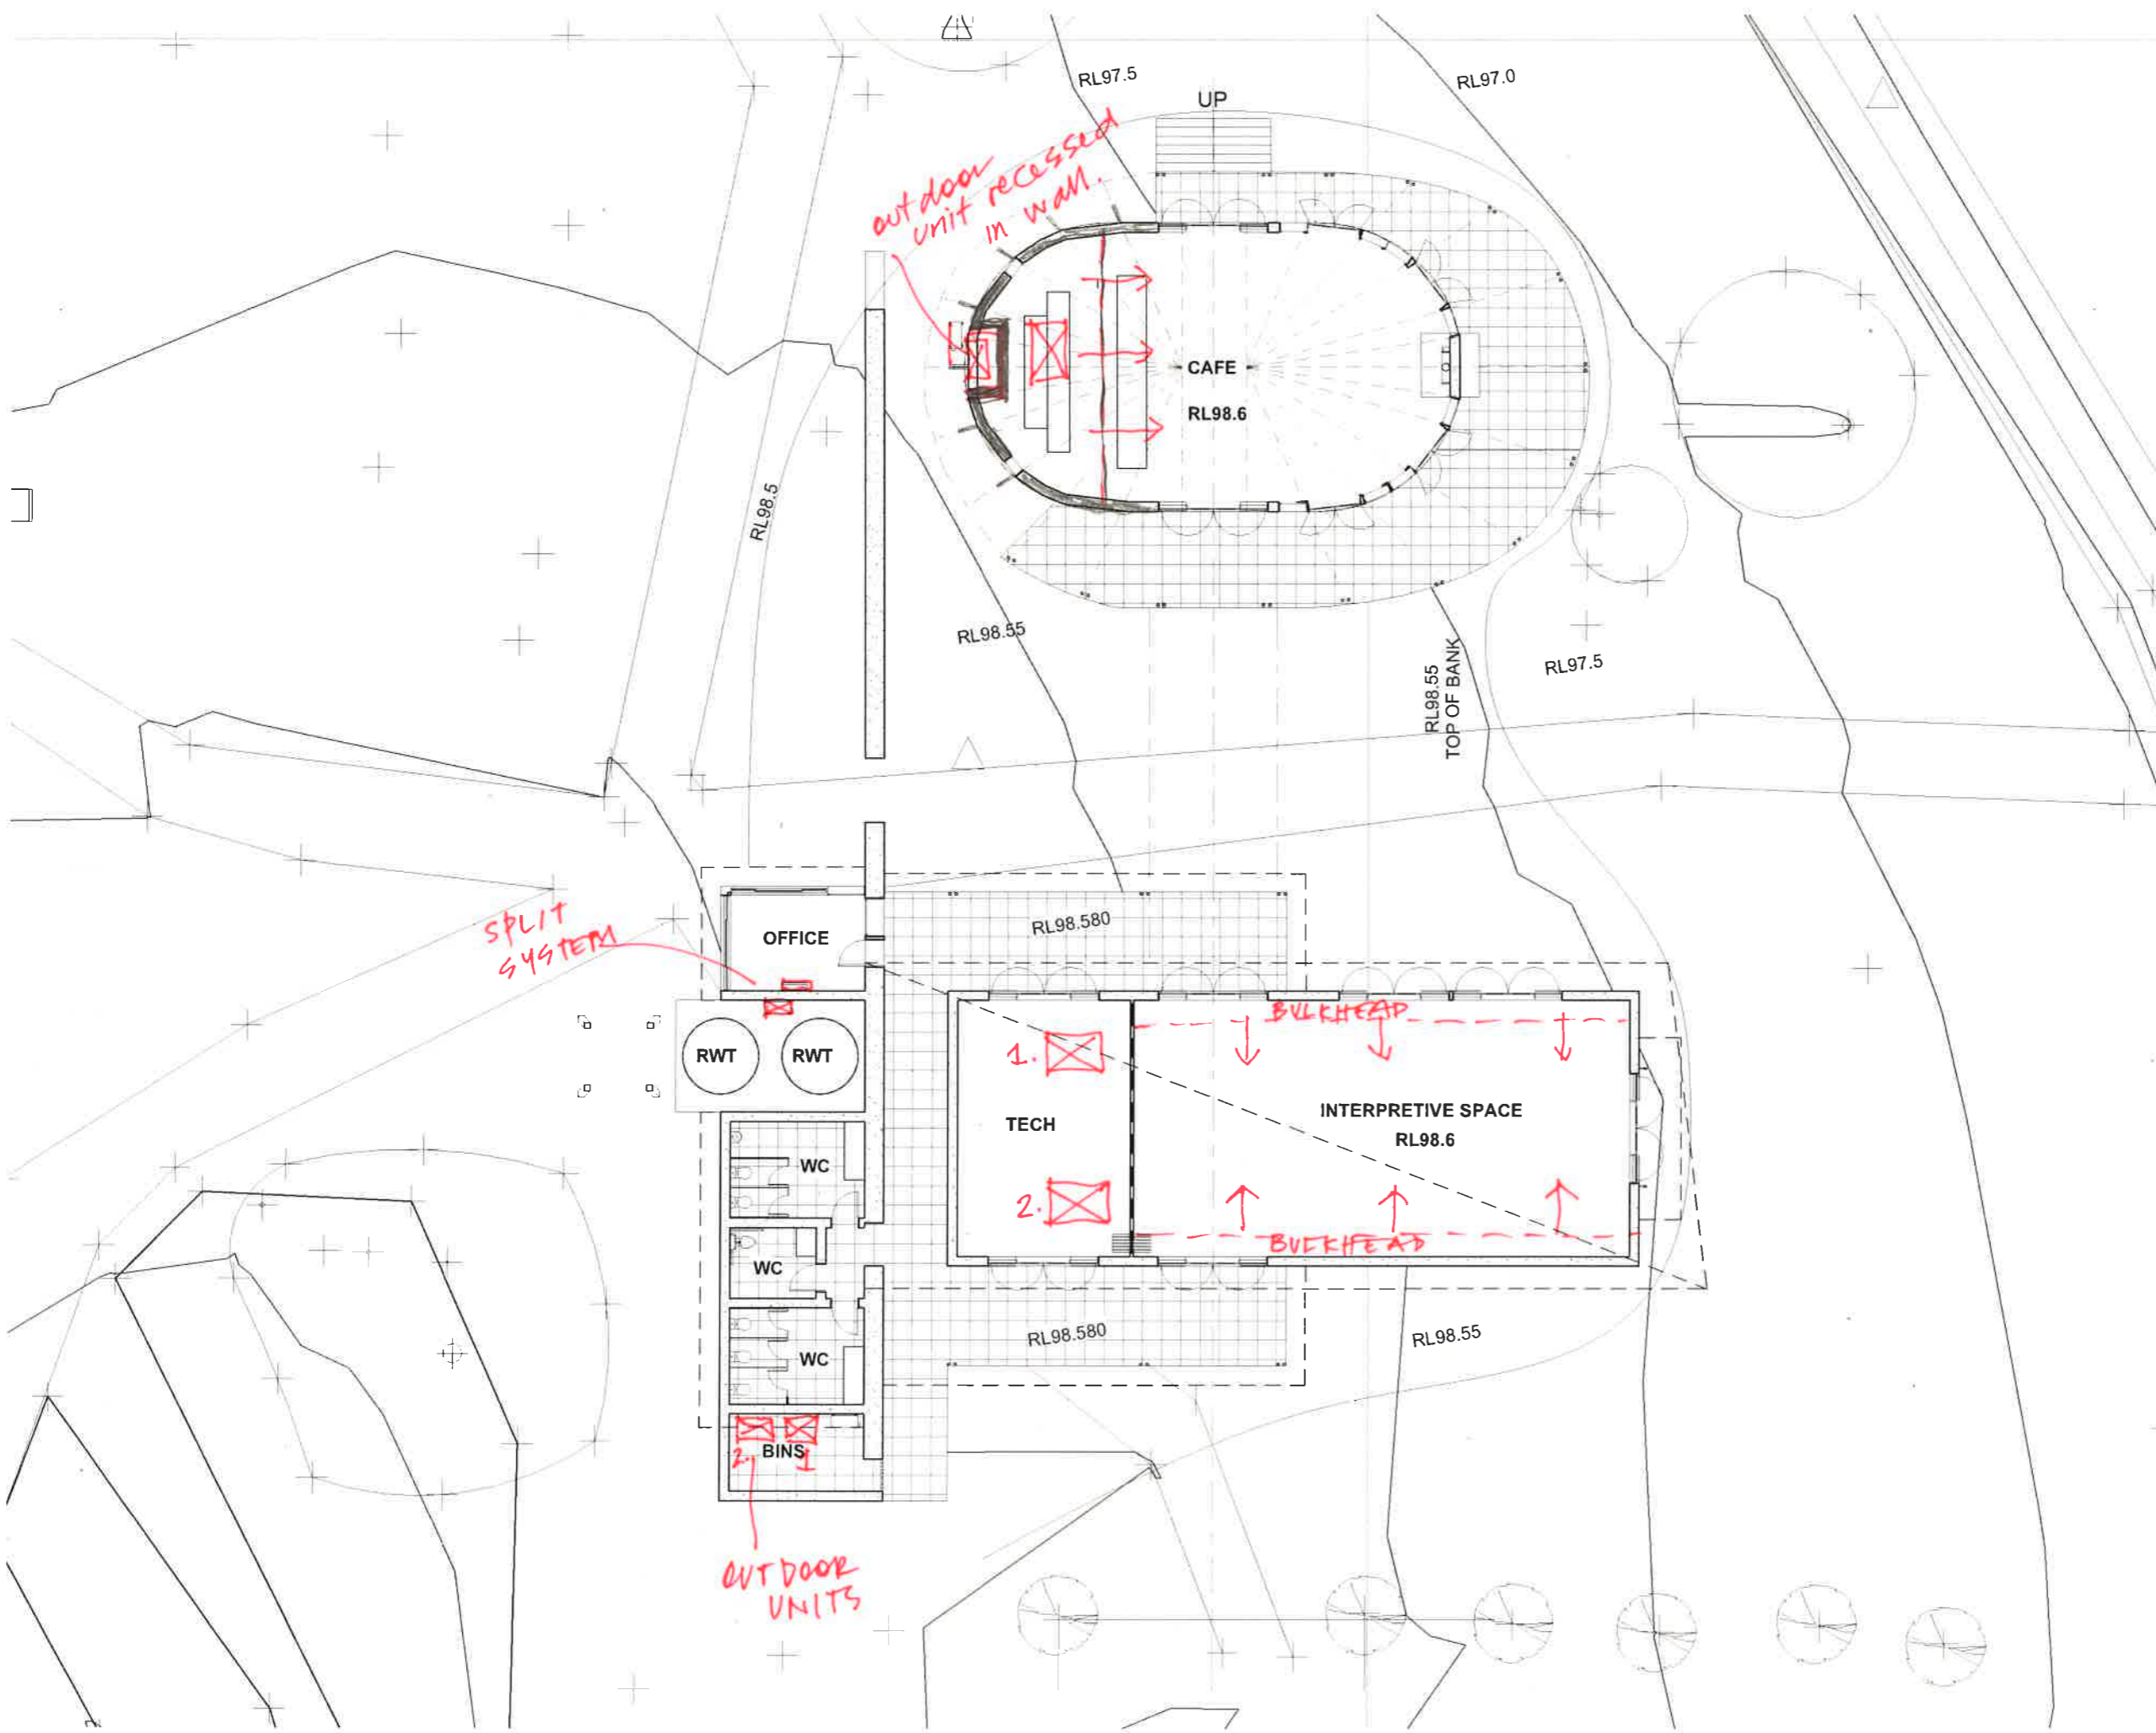

ISSUE	DATE	DESCRIPTION
-------	------	-------------

CLIENT  
**Gwydir Shire Council**


PROJECT NO.  
**1122**

PROJECT NAME  
**Wellness & Interpretive Centre**

PLOT DATE: 29/08/18

DRAWN BY : AS CHECKED BY : SS

SCALE @ A3 : 1 : 200

 

ISSUE  
**SKETCH DESIGN**

TITLE  
**Site Plan**

DWG NO. **DD-01** ISSUE

1 Site Plan  
1 : 200