


SECTION "D - D"
SCALE 1:100

CEILING PLAN
SCALE 1:100

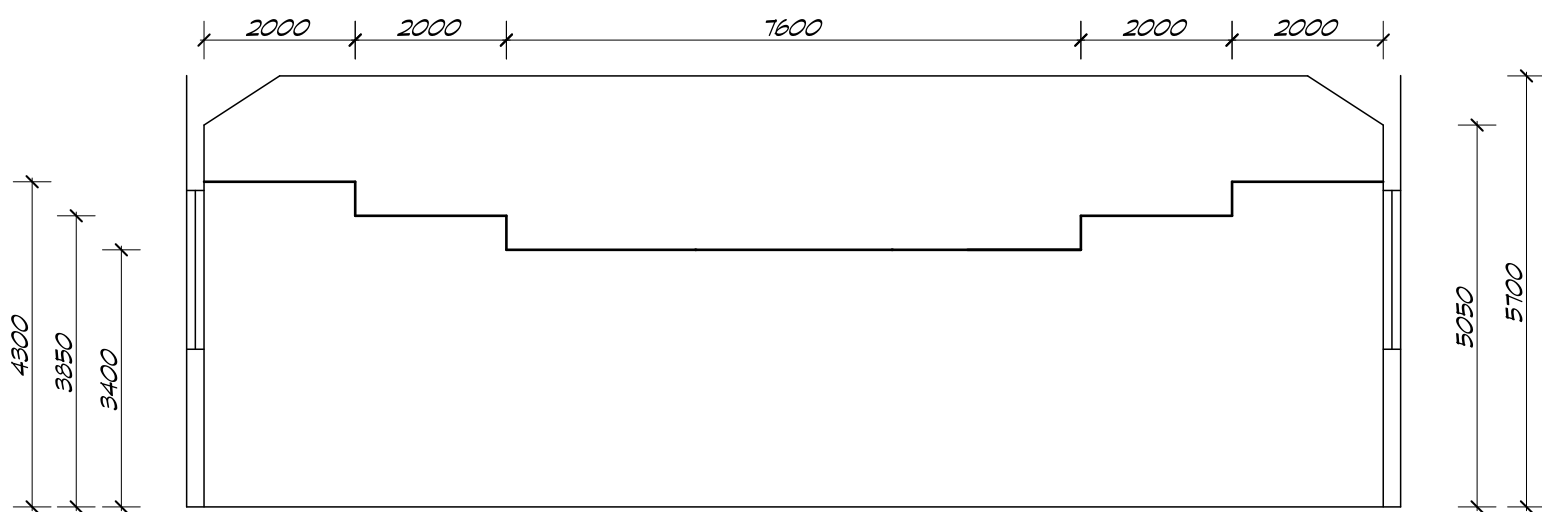

SECTION "C - C"
SCALE 1:100

ED EDDY DESIGN
RESIDENTIAL COMMERCIAL & INDUSTRIAL DESIGN
ENERGY EFFICIENT DESIGN
PROJECT MANAGEMENT GENERAL DRAFTING
2 AVERN STREET INVERELL 2360
PHONE: 02) 67210989 MOB: 0401 003 151
EMAIL: eddydesigninverell@gmail.com

THIS DRAWING IS THE COPYRIGHT OF EDDY DESIGN AND MUST NOT BE USED OR REPRODUCED, IN WHOLE OR PART, WITHOUT THE EXPRESS PERMISSION OF EDDY DESIGN.

SCALE 1:50 AT A3	DRAWN P.C.E.	DRAWING CEILING PLAN CEILING SECTION
AMENDMENT	DATE 24/09/18	

PROJECT PROPOSED REPURPOSING of BINGARA CIVIC CENTRE for GWYDIR SHIRE COUNCIL MAITLAND STREET BINGARA	DWG REF 1743 SHEET 4 OF
---	--------------------------------------