



GWYDIR SHIRE COUNCIL		
PLAN OF PROPOSED EXTENSION TO EXISTING RESIDENCE FOR MR. & MRS. D. RICHARDSON AT No.8 KEERA STREET, BINGARA	SCALES: AS SHOWN	SHEET 1 OF 3 SHEETS
	DATE: /12/2018	
	DRAWN: N.D.	

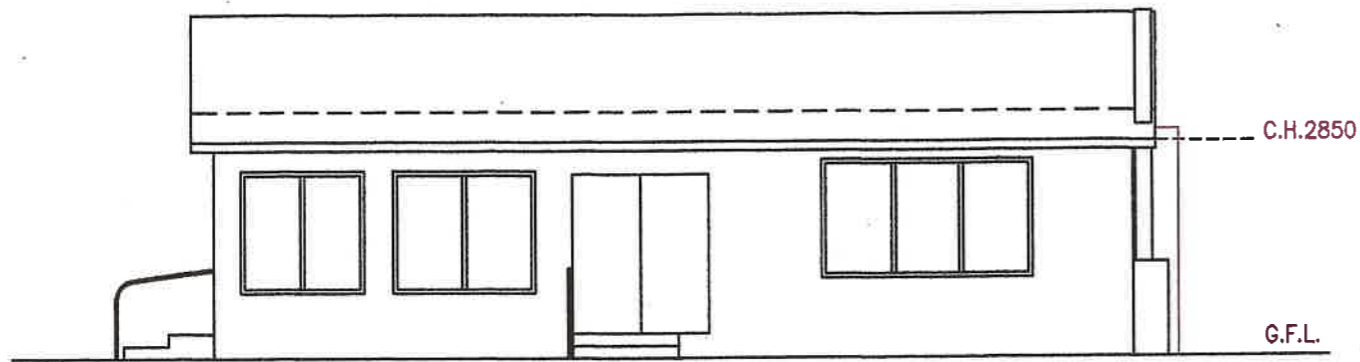


NORTHERN ELEVATION

SCALE 1:100 (NATURAL)

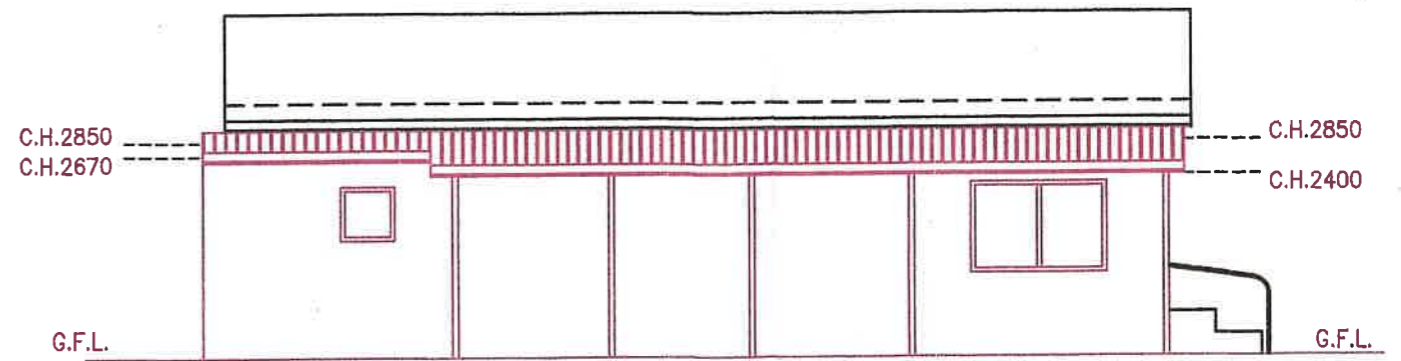


SOUTHERN ELEVATION

SCALE 1:100 (NATURAL)

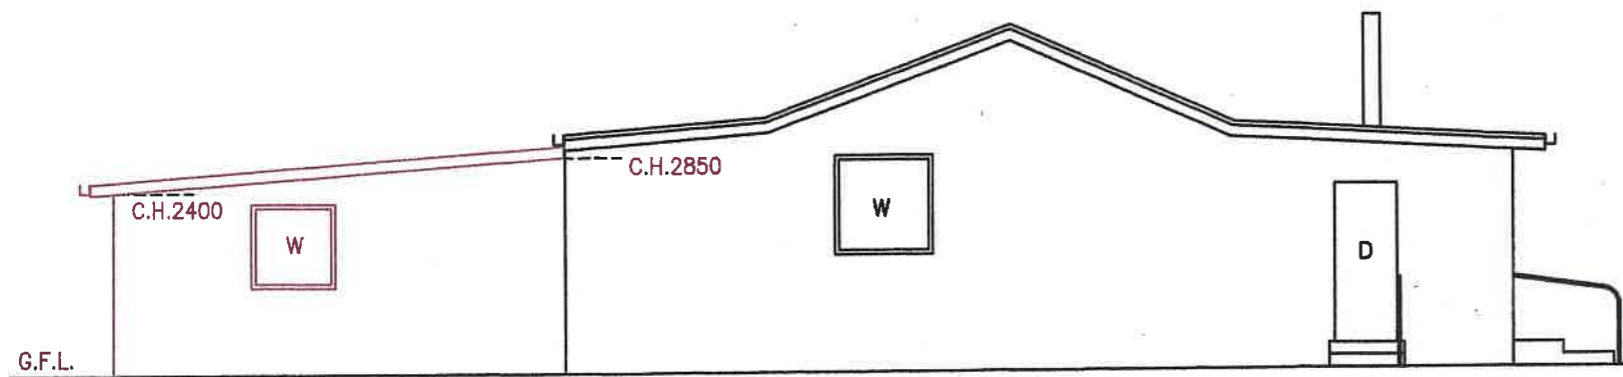

EASTERN ELEVATION

SCALE 1:100 (NATURAL)

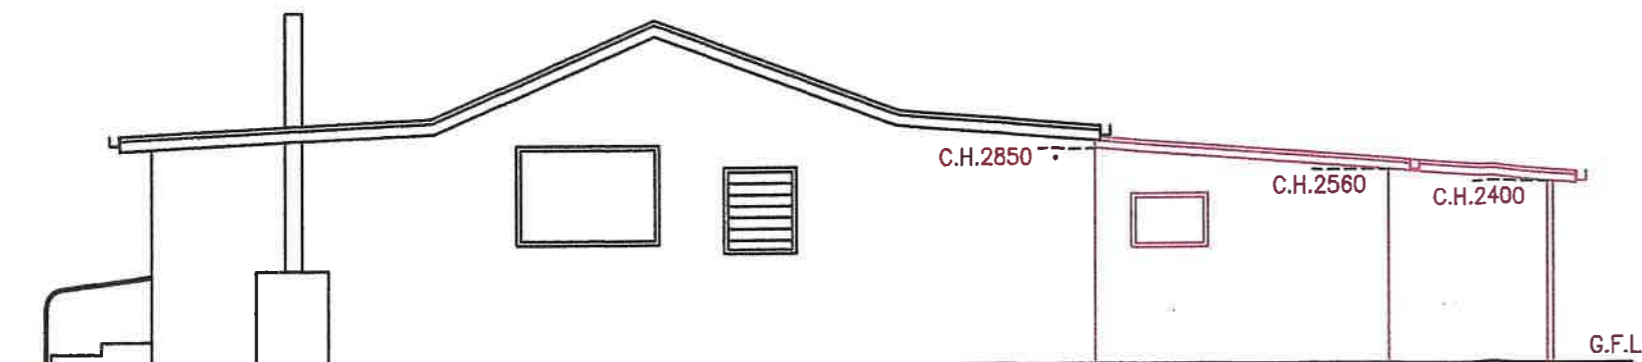

WESTERN ELEVATION

SCALE 1:100 (NATURAL)

GWYDIR SHIRE COUNCIL

PLAN OF PROPOSED EXTENSION
TO EXISTING RESIDENCE
FOR MR. & MRS. D. RICHARDSON
AT No.8 KEERA STREET, BINGARA

SCALES: AS SHOWN

DATE: /12/2018

DRAWN: N.D.

SHEET 2

OF

3 SHEETS